


Map Centre 530,790 179,998

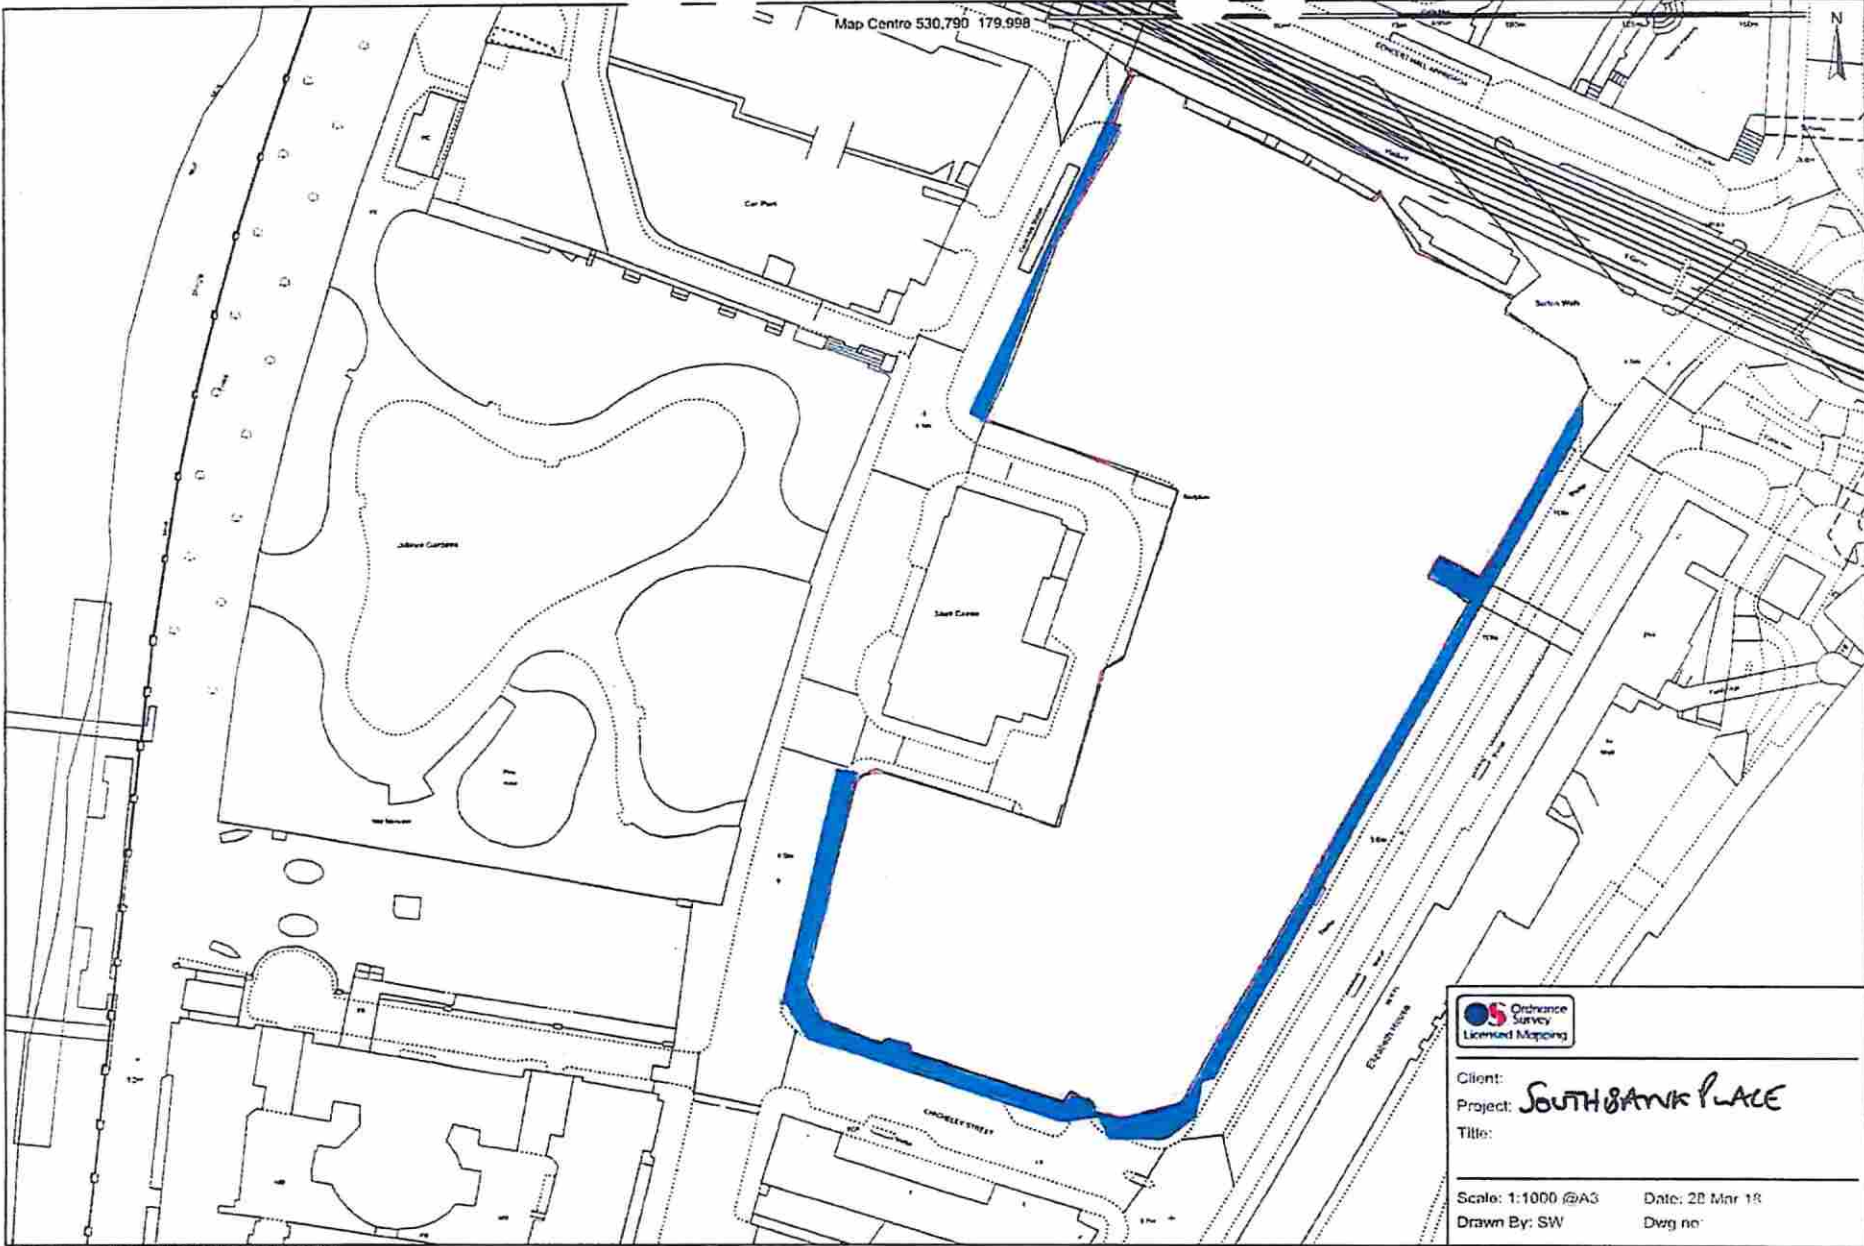

Client:
Project: **SOUTH BANK PLACE**
Title:

Scale: 1:1000 @A3 Date: 28 Mar 18
Drawn By: SW Dwg no: