

HQ18X01450

IN THE HIGH COURT OF JUSTICE

QUEEN'S BENCH DIVISION

The Hon Mr Justice Butcher

30th April 2018

B E T W E E N:

BRAEBURN ESTATES MANAGEMENT COMPANY LIMITED
AND OTHERS

Claimants

and



- (1) ALISTAIR LAW
- (2) RYAN TAYLOR
- (3) IMOGEN ANDERSON
- (4) SAMUEL PILGRIM
- (5) CONNOR BURGESS
- (6) JOSH RULE
- (7) PERSONS UNKNOWN ENTERING IN OR REMAINING ON
SOUTHBANK PLACE WITHOUT THE CLAIMANT'S LICENCE OR
CONSENT

Defendants

ORDER FOR AN INJUNCTION

PENAL NOTICE

IF YOU, THE SECOND OR SEVENTH DEFENDANT, DISOBEY THIS ORDER YOU MAY BE HELD TO BE IN CONTEMPT OF COURT AND MAY BE IMPRISONED, FINED OR HAVE YOUR ASSETS SEIZED.

ANY OTHER PERSON WHO KNOWS OF THIS ORDER AND DOES ANYTHING WHICH HELPS OR PERMITS THE DEFENDANTS OR ANY OF THEM TO BREACH THE TERMS OF THIS ORDER MAY ALSO BE HELD TO BE IN CONTEMPT OF COURT AND MAY BE IMPRISONED, FINED OR HAVE THEIR ASSETS SEIZED.

IMPORTANT NOTICE TO THE DEFENDANTS

This Order prohibits you from doing certain acts. If you disobey this Order you may be found guilty of contempt of court and you may be sent to prison or your assets seized.

You should read this Order very carefully. You are advised to consult a solicitor as soon as possible.

THE INJUNCTION

IT IS ORDERED THAT:

- (1) the Second Defendant, Ryan Taylor be restrained from entering in or remaining on any part of the land shown edged red on the Plan appended hereto until trial or further Order;
- (2) the Second Defendant, Ryan Taylor, be restrained from entering or remaining on any part of the land shown shaded blue which is separated from the publicly accessible highway by hoardings, gates or other barriers
- (3) the Seventh Defendants be restrained from entering or remaining on any part of the land shown edged red or shaded blue on the Plan as demarcated by hoardings, gates or other barriers from time to time.

VARIATION OR DISCHARGE OF THIS ORDER

The Defendants may apply to vary or discharge this Order upon giving 48 hours' notice in writing to the Claimant's solicitors at Eversheds Sutherland (International) LLP, One Wood Street, London, EC2V 7WS (Ref: Stuart Wortley tel: 020 79190 9797; email: stuartwortley@eversheds-sutherland.com).

INTERPRETATION OF THIS ORDER

A Defendant who is ordered not to do something must not do it him/herself or in any other way. He/she must not do it through another acting on his/her behalf or on his/her instructions or with his/her encouragement.

SERVICE OF THIS ORDER

Service of this Order may be effected on the Second Defendant by sending it to Ryan Taylor at 1501 Vantage Point, 2 Junction Road, London N19 5RQ and RyanTaylorbmx@mail.com

Service of this Order may be effected on the Seventh Defendant by posting notice of this Order (and a weblink to it and a place where copies can be inspected) at regular intervals on the hoarding at the premises and / or by giving notice through social media.

COMMUNICATIONS WITH THE COURT

All communications to the Court about this Order should be sent to:

Queen's Bench Division, Royal Courts of Justice, Strand WC2A 2LL.

The offices are open between 10.00 a.m. and 4.30 p.m. Monday to Friday (except Bank Holidays).

The telephone number is 020 7947 6000

SCHEDULE 1

Witness Statements

The Judge read the following Witness Statement before making this Order:


1. Witness Statement of Neil Taylor dated 20 April 2018 together with the Exhibits marked "NKT1" to "NKT6".

SCHEDULE 2

Undertakings given to the Court by the Claimant

1. To pay any damages which the Defendants (or any other party served with or notified of this Order) shall sustain which the Court considers the Claimants should pay.

Map Centre 530,790 179,998

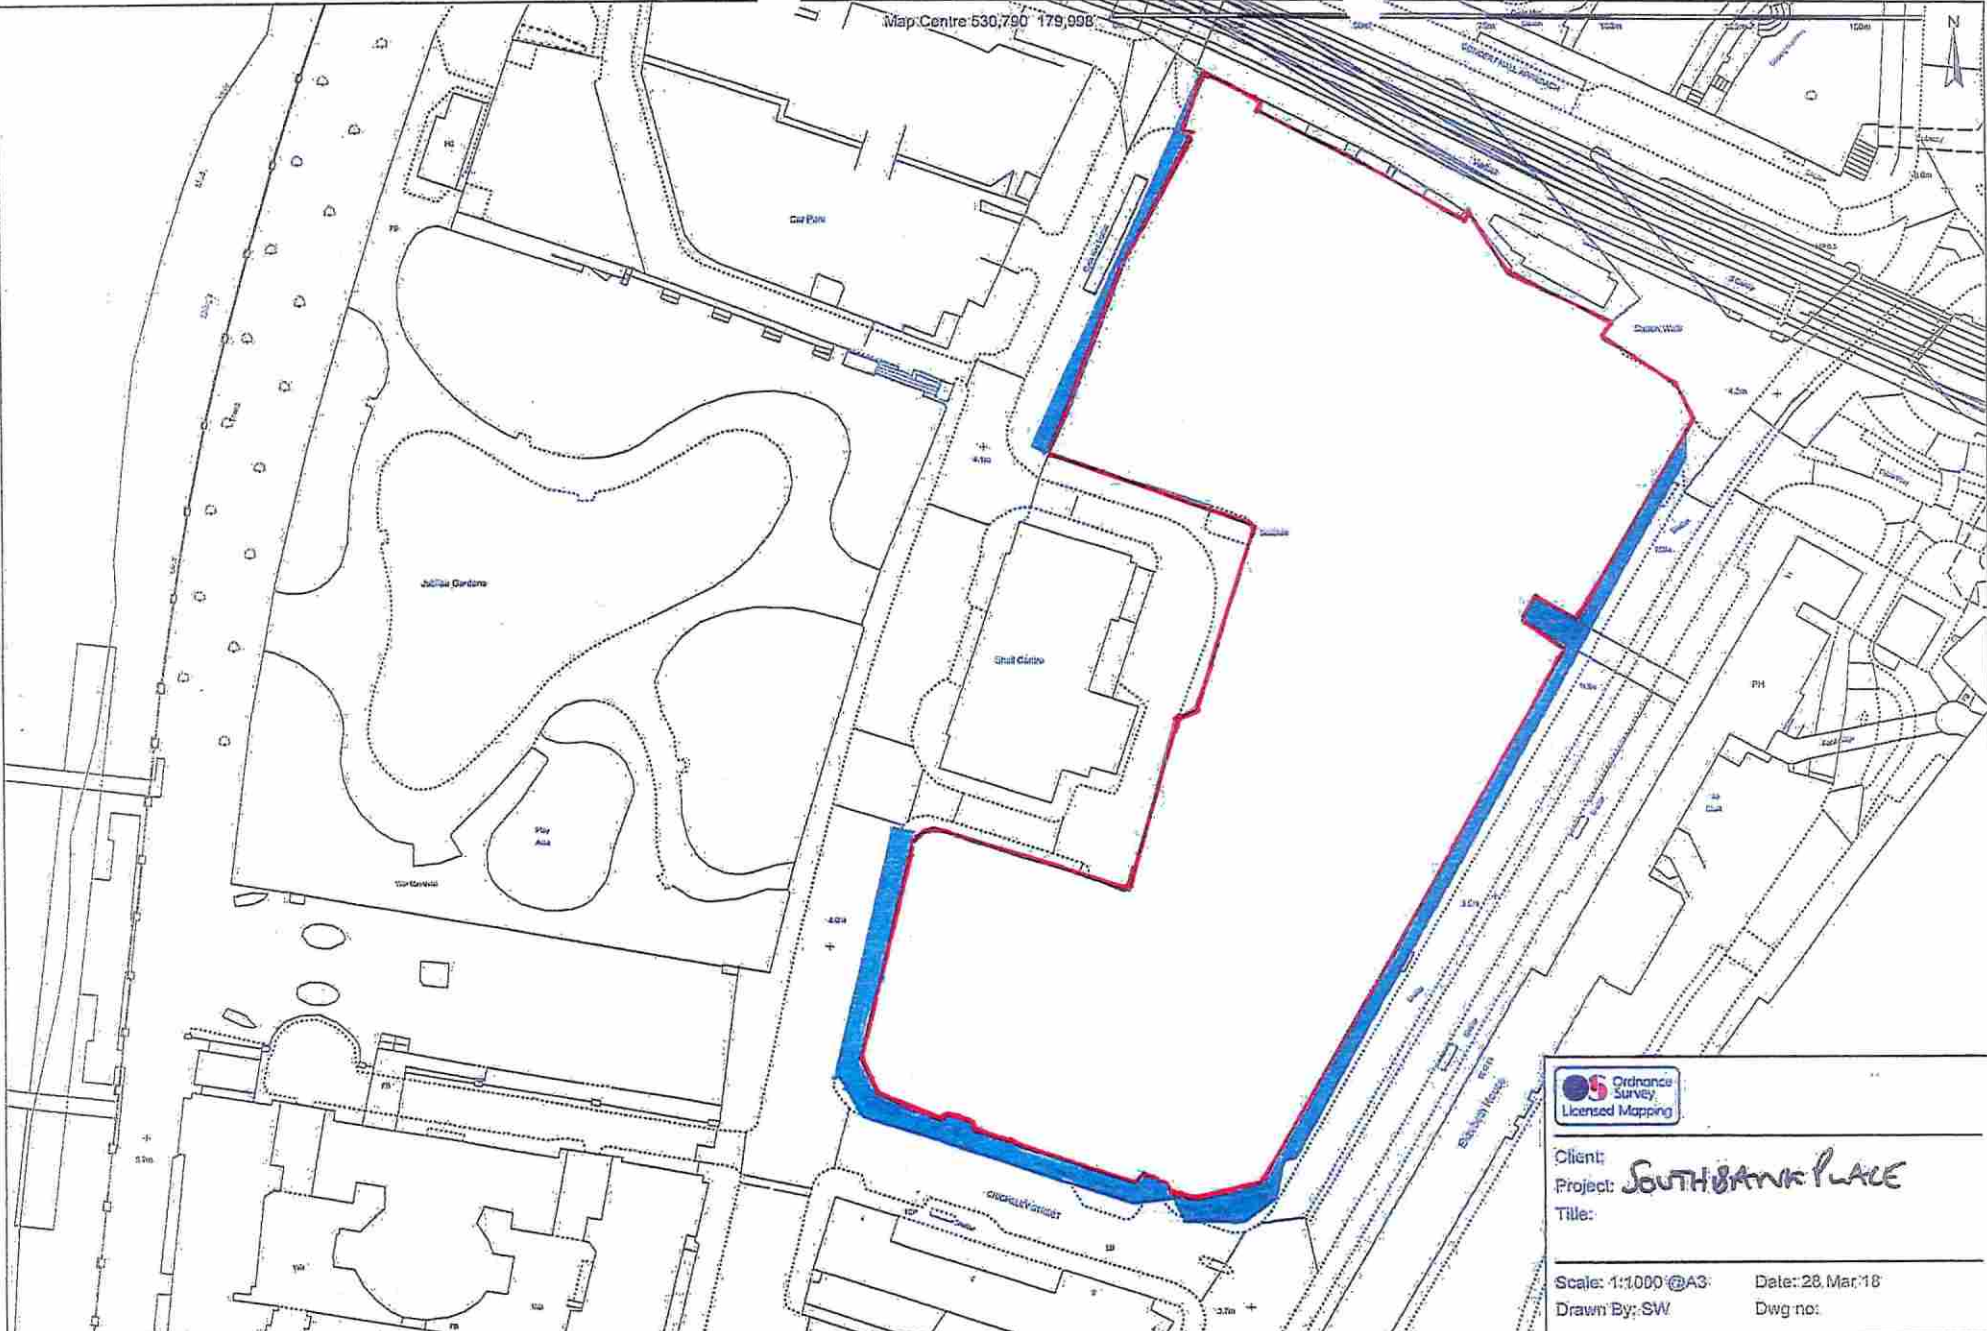

Client:
 Project: **SOUTH BANK PLACE**
 Title:

Scale: 1:1000 @ A3 Date: 28. Mar. 18
 Drawn By: SW Dwg no:

HQ18X01450

IN THE HIGH COURT OF JUSTICE

QUEEN'S BENCH DIVISION

ROYAL COURTS OF JUSTICE

B E T W E E N:

BRAEBURN ESTATES MANAGEMENT COMPANY
LIMITED AND OTHERS

Claimant

and

- (1) ALISTAIR LAW
- (2) RYAN TAYLOR
- (3) IMOGEN ANDERSON
- (4) SAMUEL PILGRIM
- (5) CONNOR BURGESS
- (6) JOSH RULE
- (7) PERSONS UNKNOWN ENTERING OR
REMAINING ON SOUTHBANK PLACE
WITHOUT THE CLAIMANT'S LICENCE OR
CONSENT

Defendants

ORDER FOR AN INJUNCTION

Eversheds Sutherland (International) LLP
One Wood Street
London
EC2V 7WS

Ref: Stuart Wortley

Solicitors for the Claimant